



8.0m 6.0m 4.0m 2.0m 0.0m 2.0m 4.0m 6.0m 8.0m

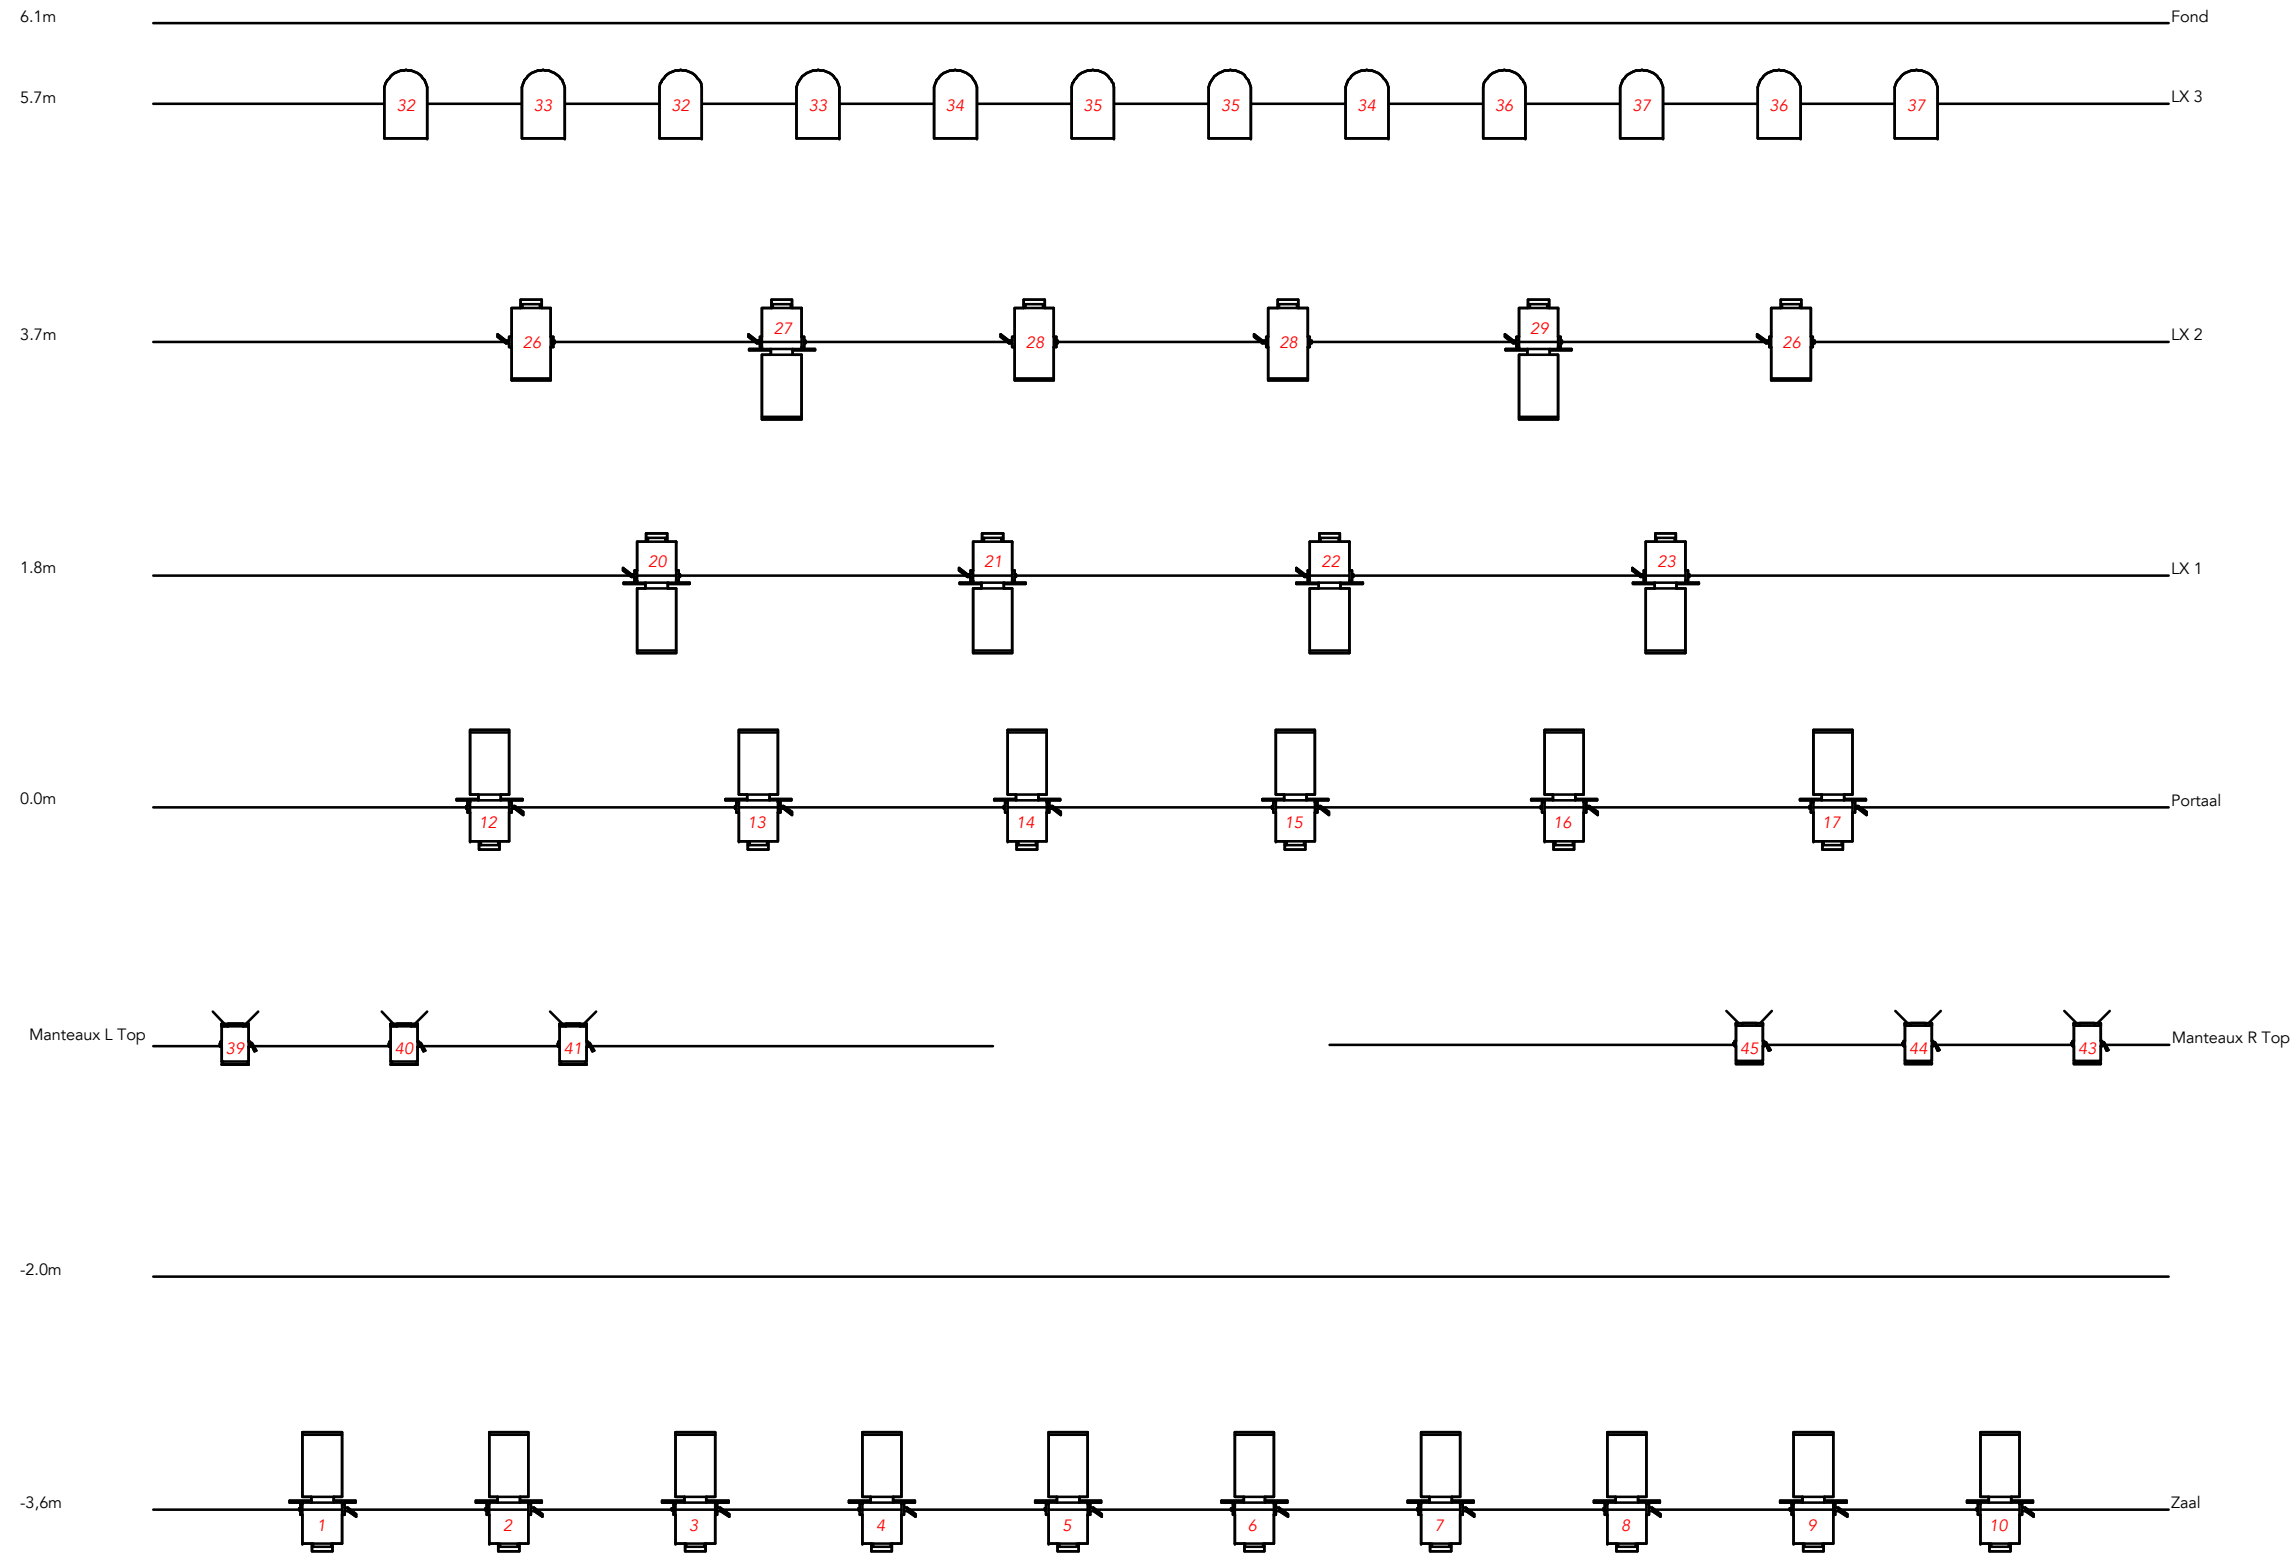

42
Zaallicht

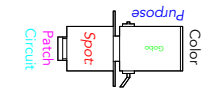

Lighting Design:	Dennis van den Dool
Assistant:	
Version:	
Venue:	Theater Peeriscope
Date:	